


JAGEURS LANE

4m approx

7.5m approx

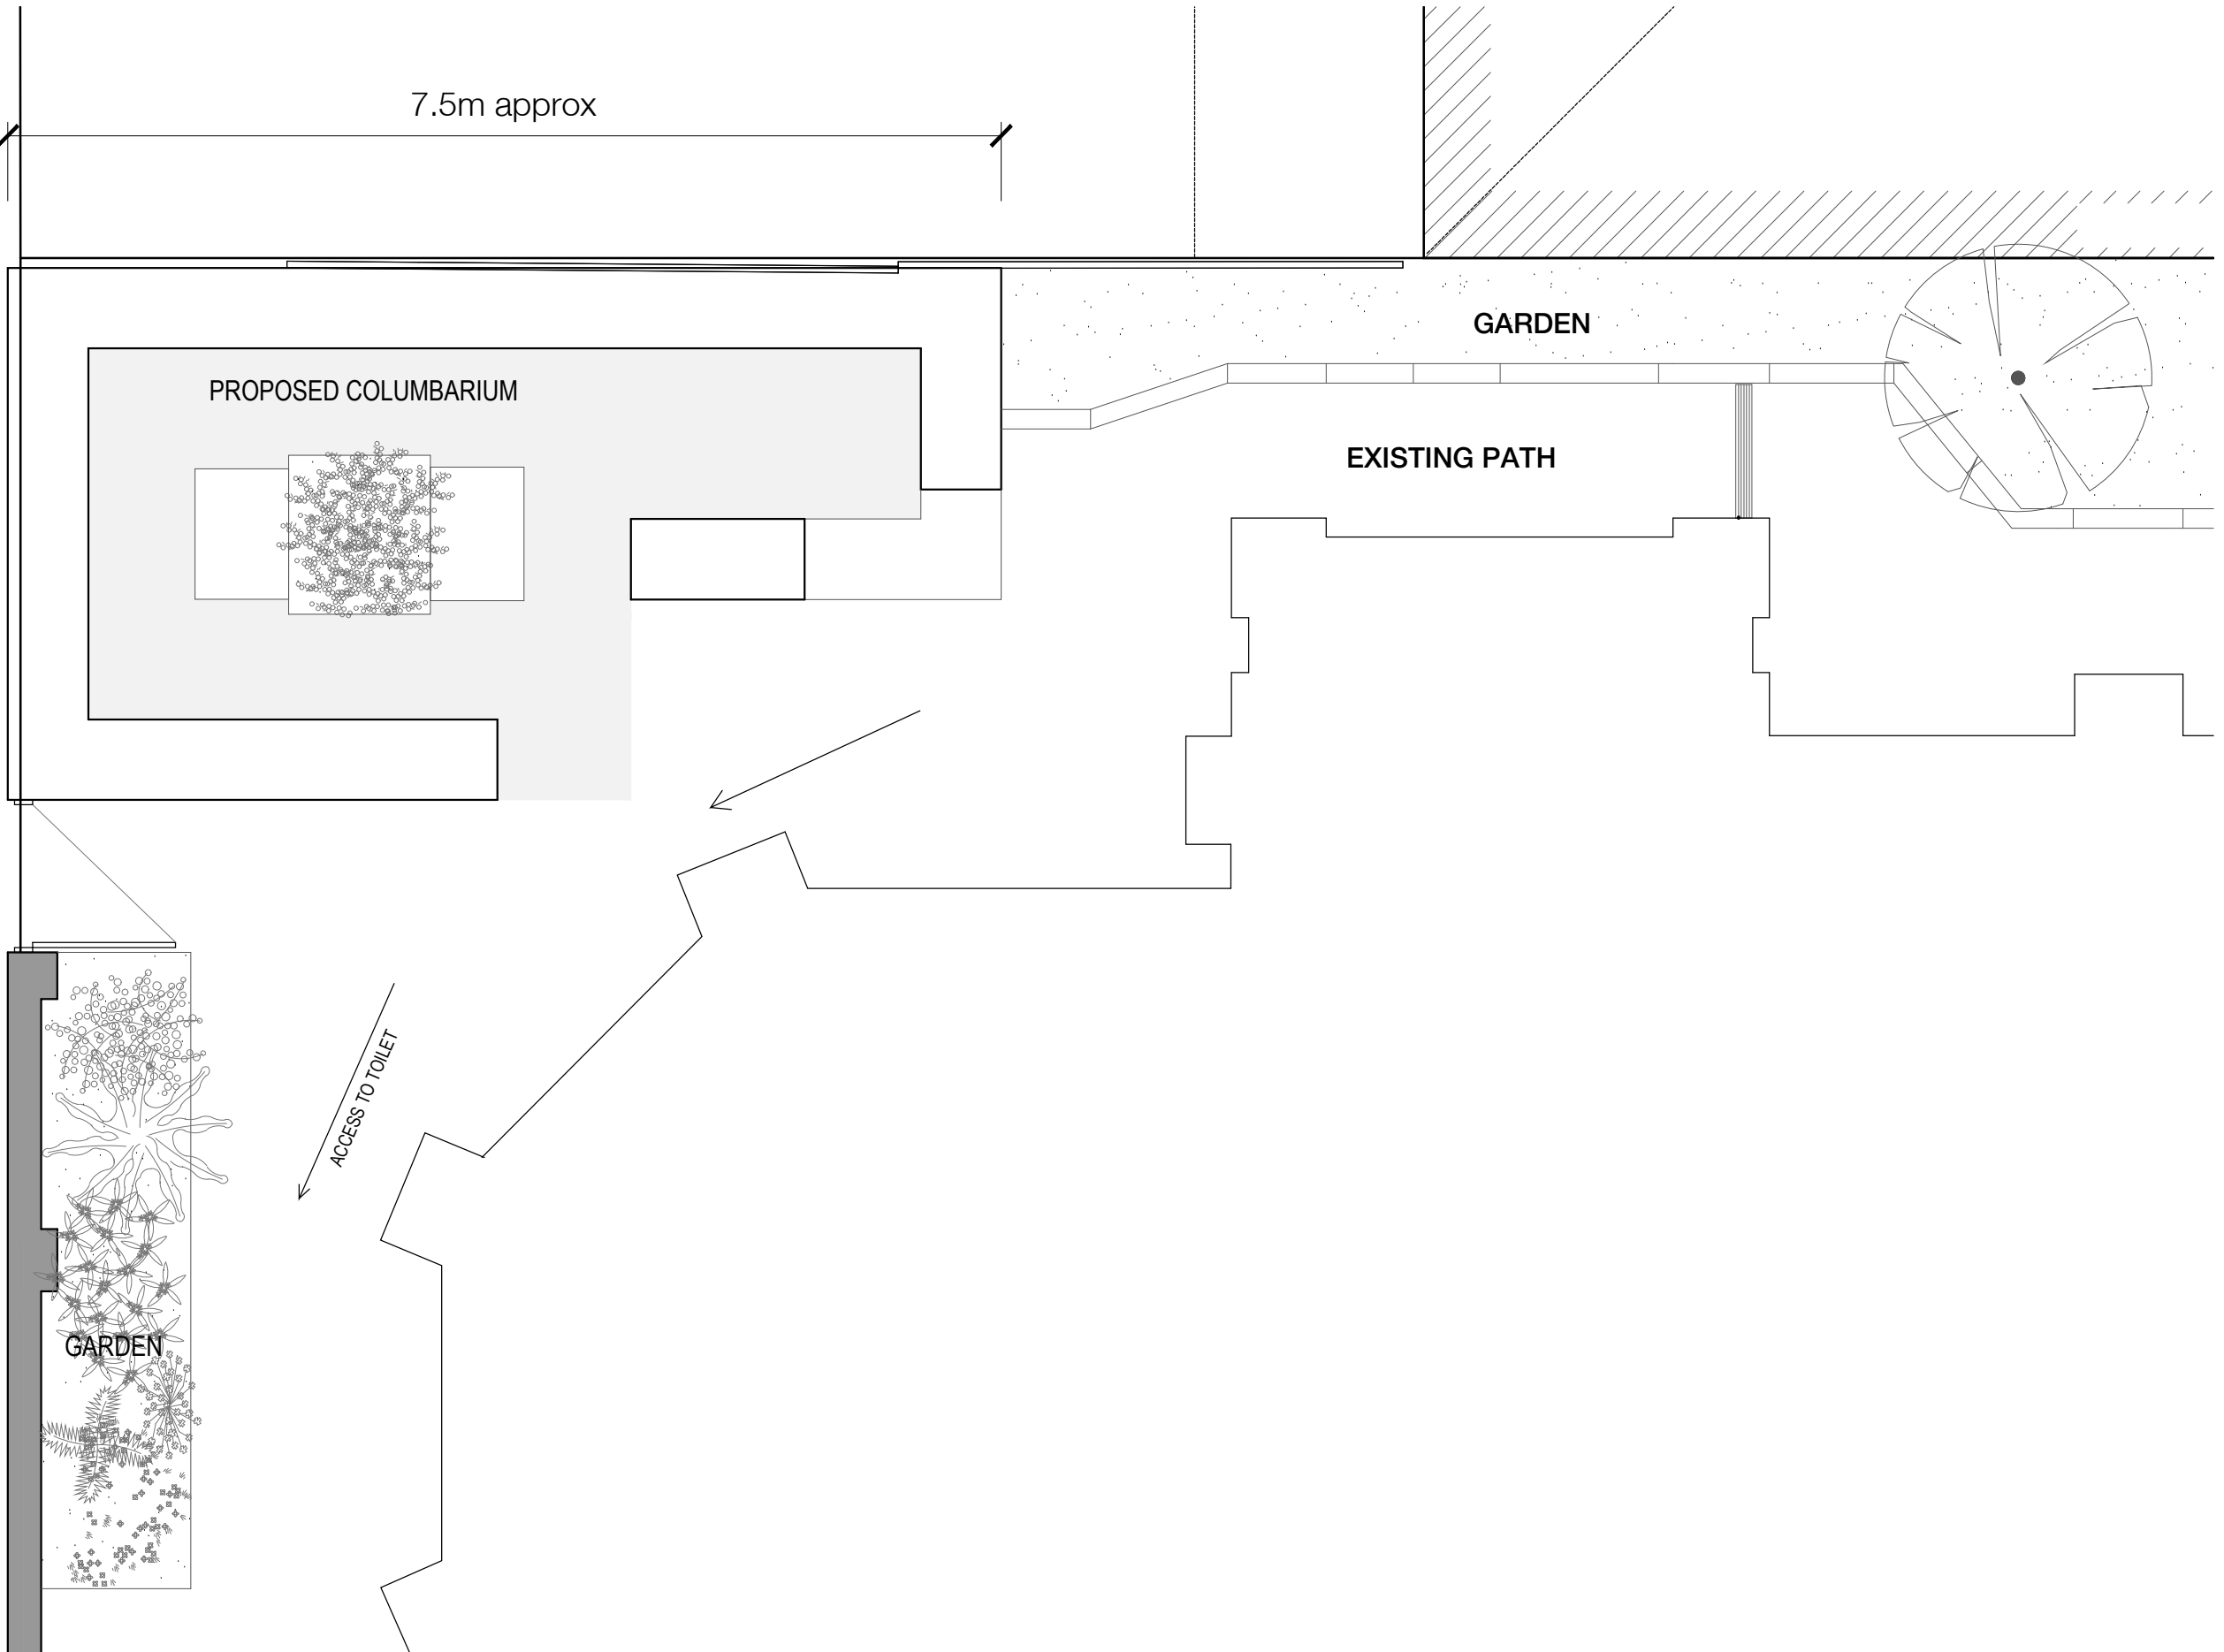

PROJECT
 PROPOSED COLUMBARIUM AT ST CARTHAGES, PARKVILLE


DRAWING
 PROPOSED FLOOR PLAN

DRAWINGS ARE PRELIMINARY / SCHEMATIC ONLY AND ARE SUBJECT TO TOWN PLANNING APPROVAL AND GENERAL APPROVALS FROM COUNCIL AND OTHER AUTHORITIES, INCLUDING BUILDING PERMIT APPROVAL.
 NOT FOR CONSTRUCTION

DATE 07.05.2026
 SCALE 1:50
 DRAWN SZ
 CHECKED RS

DRAWING
SD.01
 PROJECT

REVISION

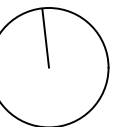

PRELIMINARY DRAWING. NOT FOR CONSTRUCTION ISSUED FOR DISCUSSION ONLY. © Robert Simeoni Pty Ltd Architects 2026

R O B E R T S I M E O N I P T Y L T D A R C H I T E C T S

178 ELGIN STREET CARLTON VIC 3053 TEL +61 (0)3 9347 4411
 office@robertsimeoniarchitects.com ABN 29 084 516 996